

INGLEWOOD WASHINGTON.



HUTCHINSON AYER & CO.

SOLE AGENTS.

All full lots are 25x100.

Bair & Knox Surveyors.

Scale of Records 300ft-1 inch.

Scale 100feet = 1 inch

S. E. Cor. of Sec. 29 T. 25 N. Range 6 E.

DESCRIPTION.

Inglewood, Washington Territory, occupies all of Lots 3 & 4 and S.E. 1/4 of Section 29, T. 25, N. R. 6, E. W.M. King County Washington Territory. The initial Point is the South East Corner of said Section 29, T. 25, N. R. 6, E. W.M.

All Streets, Avenues and Lots are as shown on plat.

DEDICATION.

Know all Men by these presents, that we I. Paul Hutchinson and Alice M. Hutchinson, his wife, and John L. Ayer and Emelene E. Ayer, his wife, and C. Eugene Chapin (unmarried) owners in fee simple of the above described plat, do hereby declare this plat and do hereby dedicate to the use of the public forever all streets platted thereon.

Witness our hands and seals this 23^d day of July A.D. 1889.

I. Paul Hutchinson

Alice M. Hutchinson

by I. Paul Hutchinson

her Attorney in fact


John L. Ayer

Emelene E. Ayer

by John L. Ayer

her Attorney in fact

C. Eugene Chapin

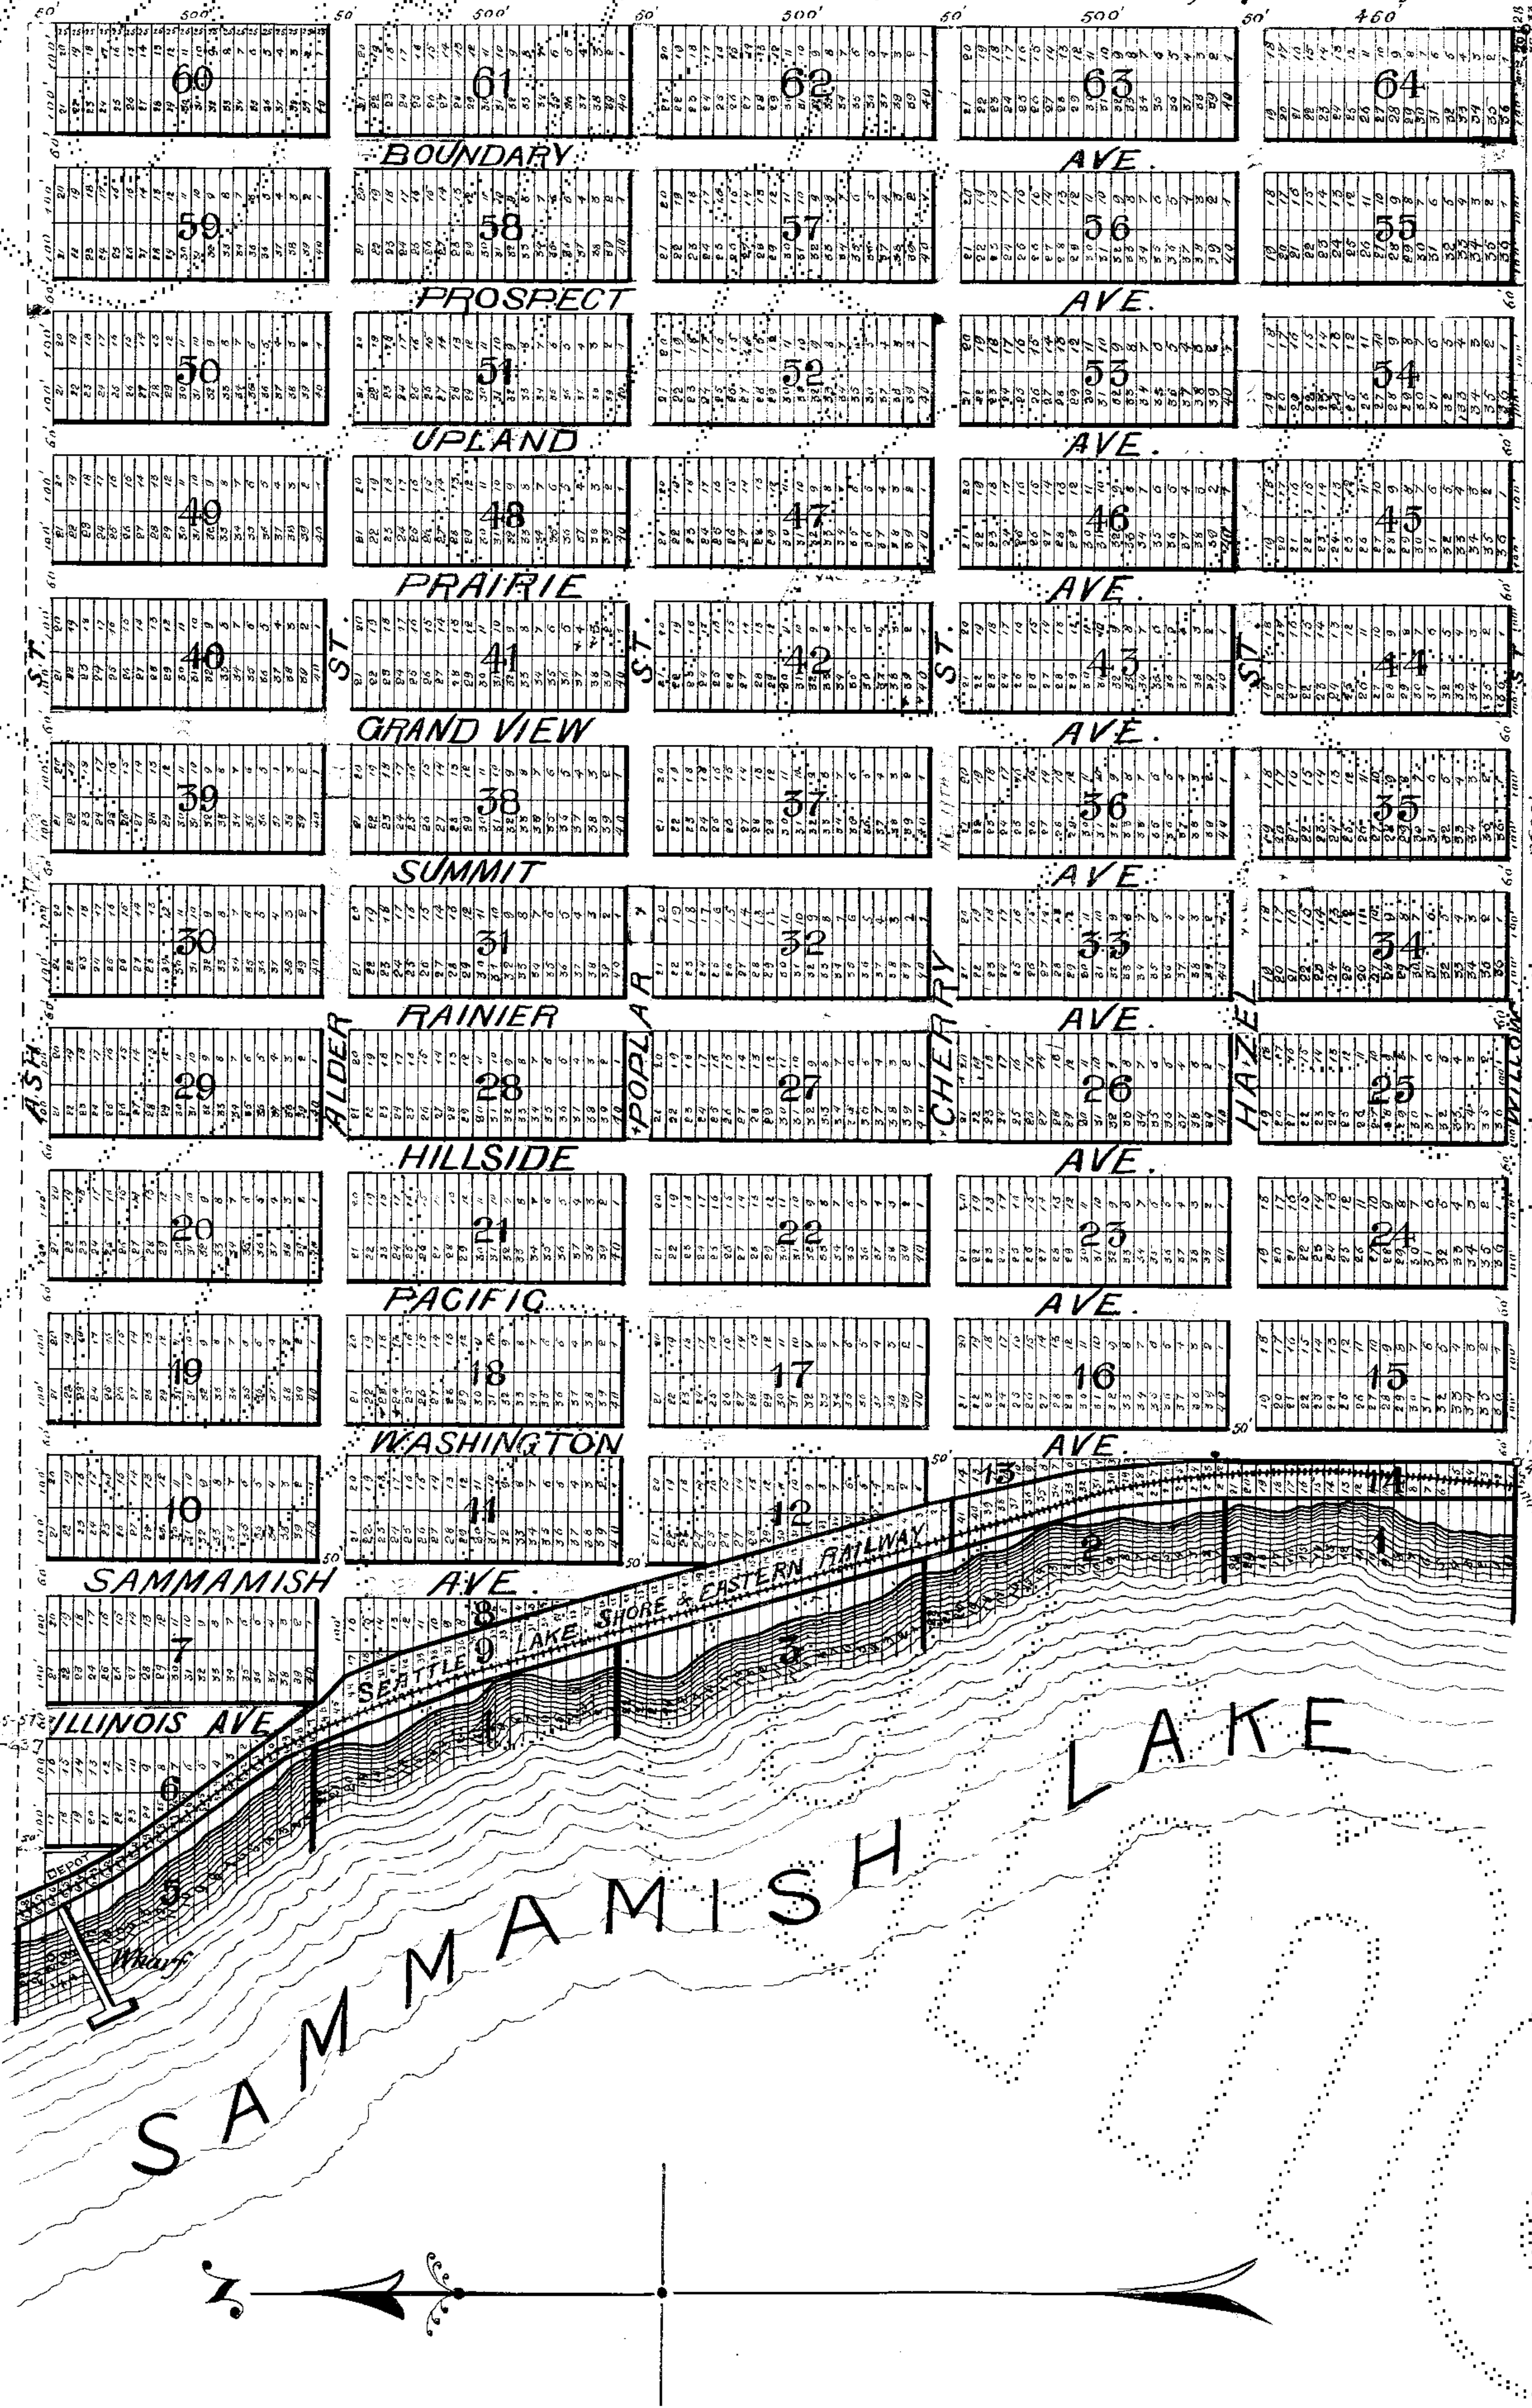

Acknowledgment.


Territory of Washington } s.s.
County of King }

This is to certify that on the 23^d day of July A.D. 1889, before me, a Notary Public in and for Washington Territory, duly commissioned and sworn, personally appeared I. Paul Hutchinson for himself and as Attorney in fact for his wife, Alice M. Hutchinson, and John L. Ayer for himself and as Attorney in fact for his wife Emelene E. Ayer, and C. Eugene Chapin for himself alone, to me known to be the individuals described in, and who executed this instrument and acknowledged that they signed and sealed the same as their free and voluntary act and deed and respectively as the free and voluntary act and deed of the said Alice M. Hutchinson and the said Emelene E. Ayer for the uses and purposes therein mentioned.

Given under my hand and official seal this 23^d day of July A.D. 1889.

H. Willis Carr

Notary Public

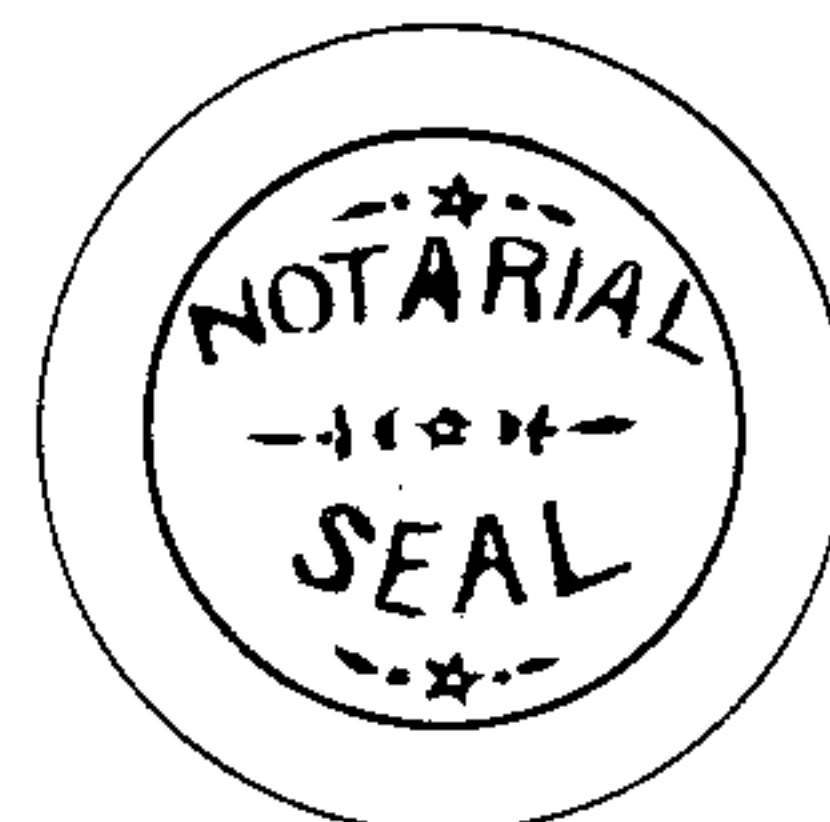

35541.

Filed for Record at the request of I. P. Hutchinson
July 30 A.D. 1889
at 17 min. past 11 A.M.
and recorded in Vol. 3 of
Plat-Book page 169
Records of King County, W.T.
W. C. G. Auditor
By A. C. G. Deputy