



ZACKUSE CREEK

FISH PASSAGE AND STREAM RESTORATION PROJECT

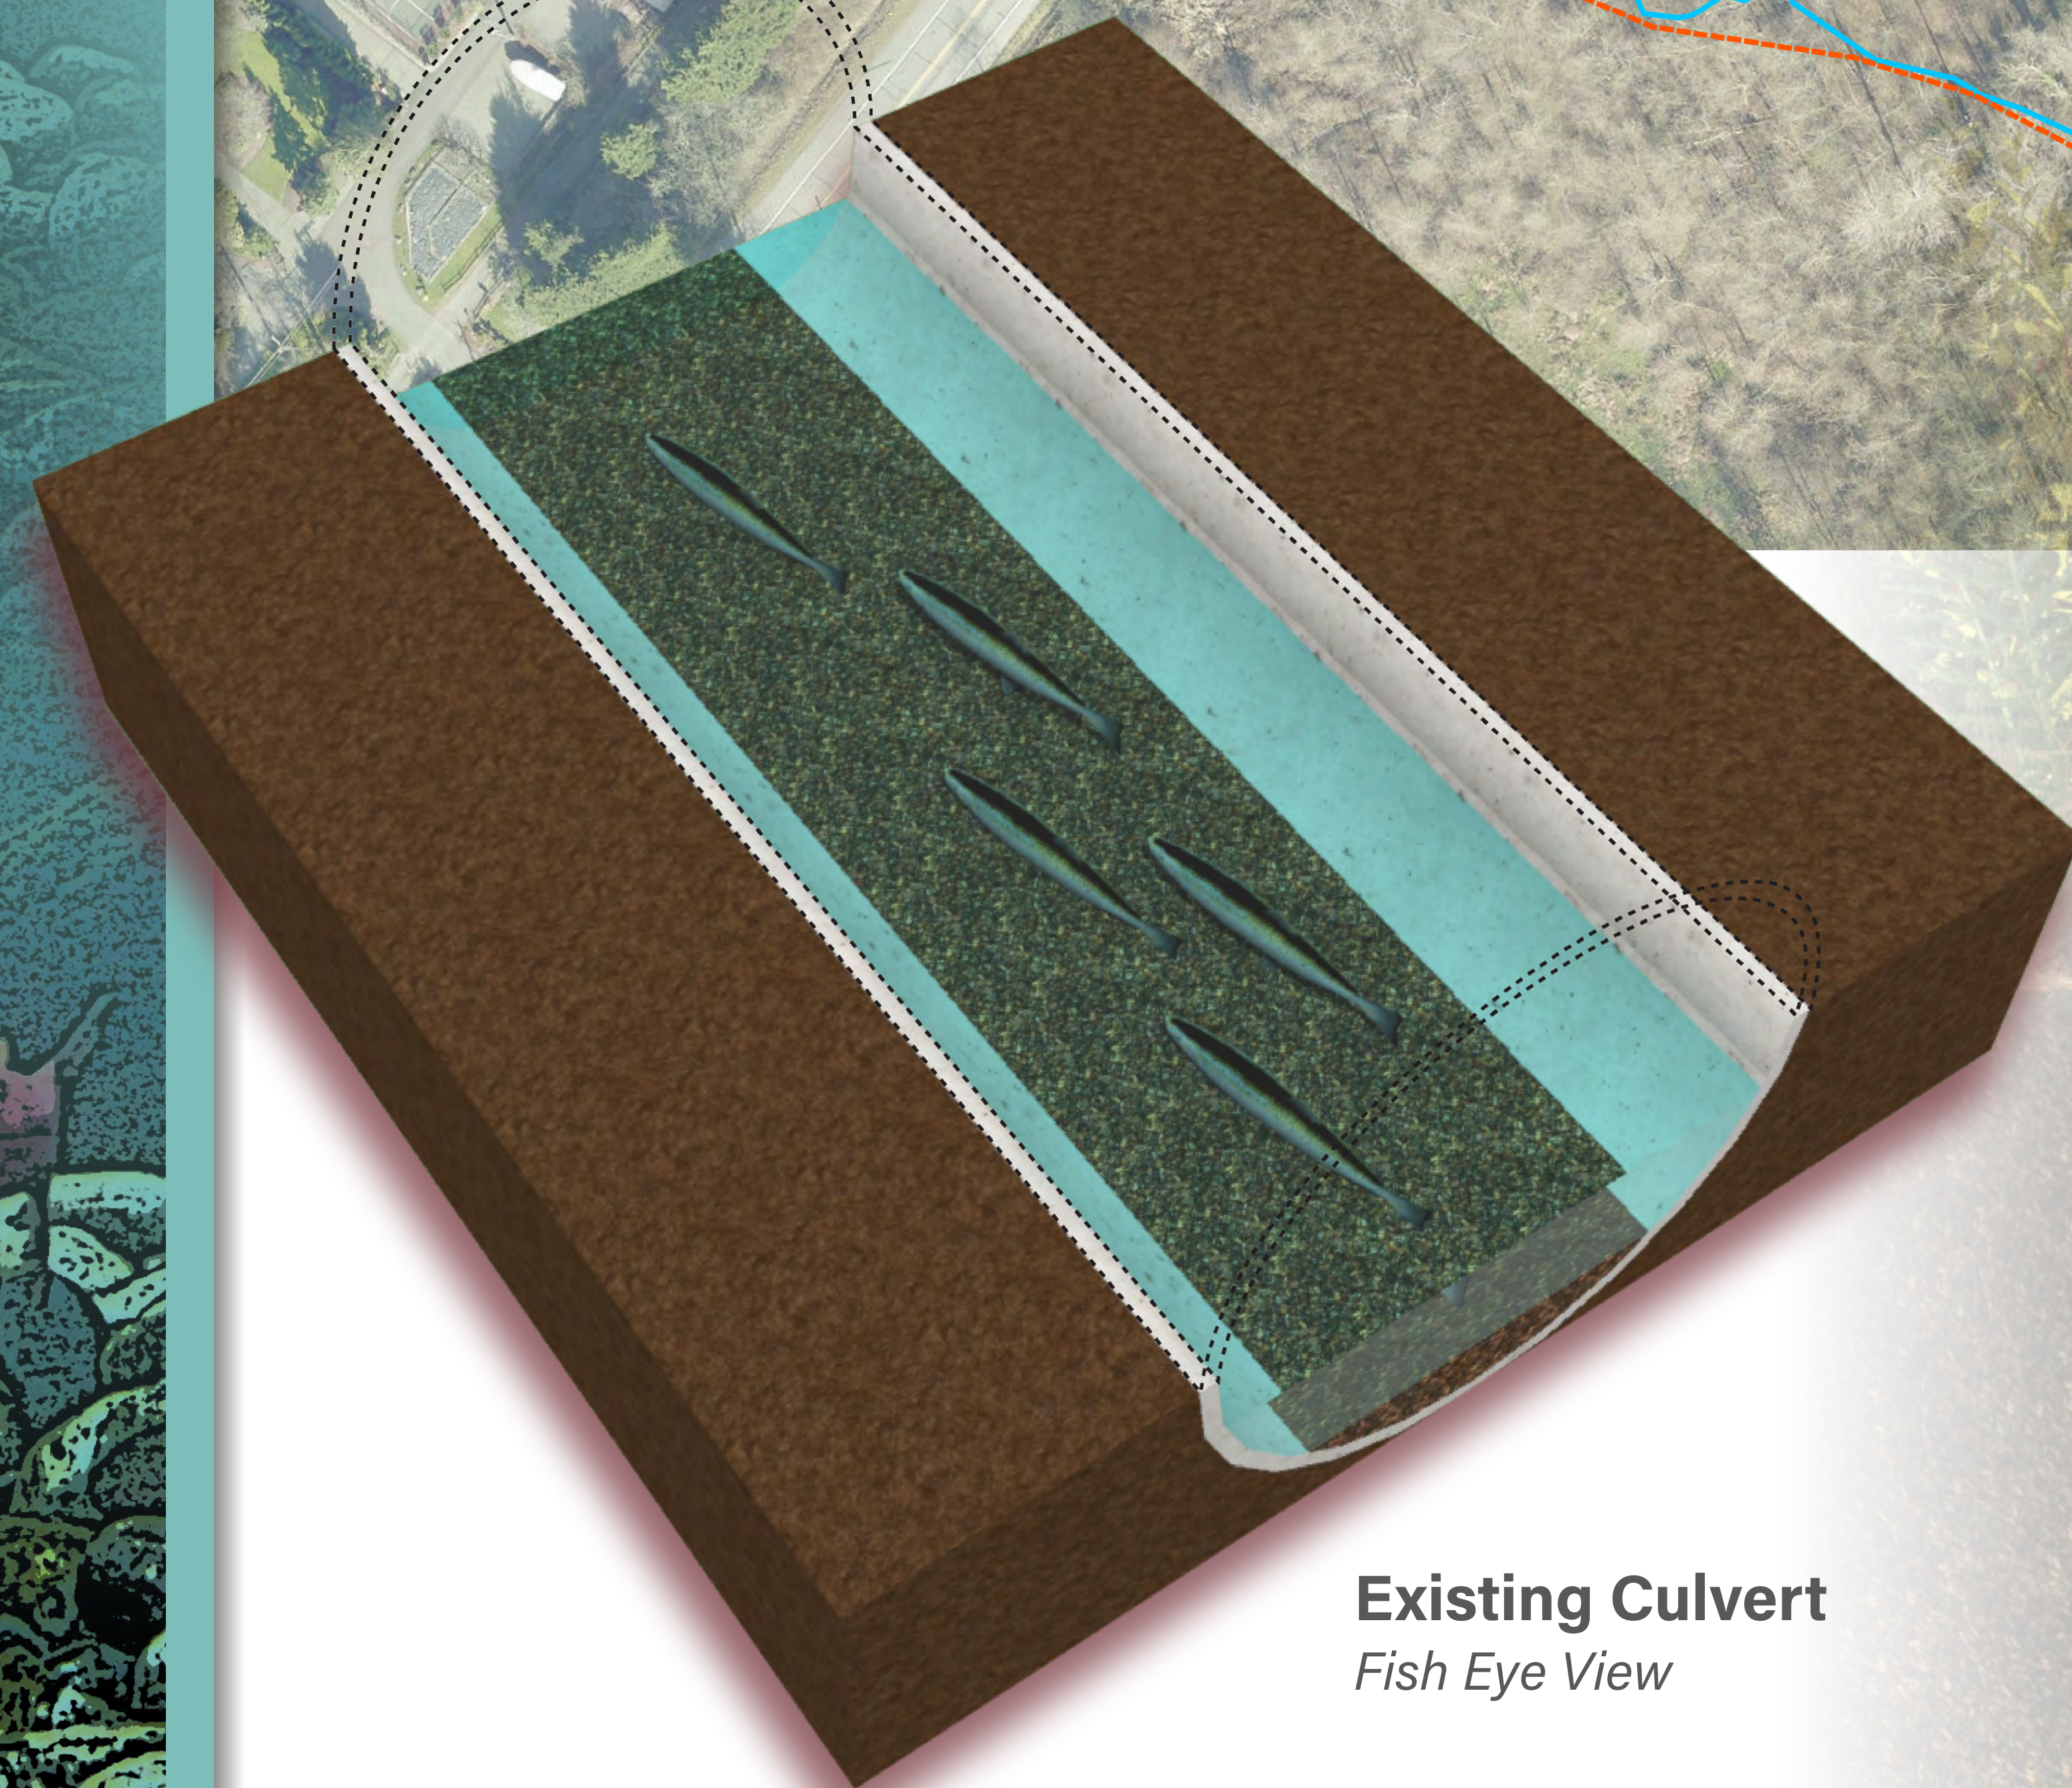


EXISTING CONDITIONS

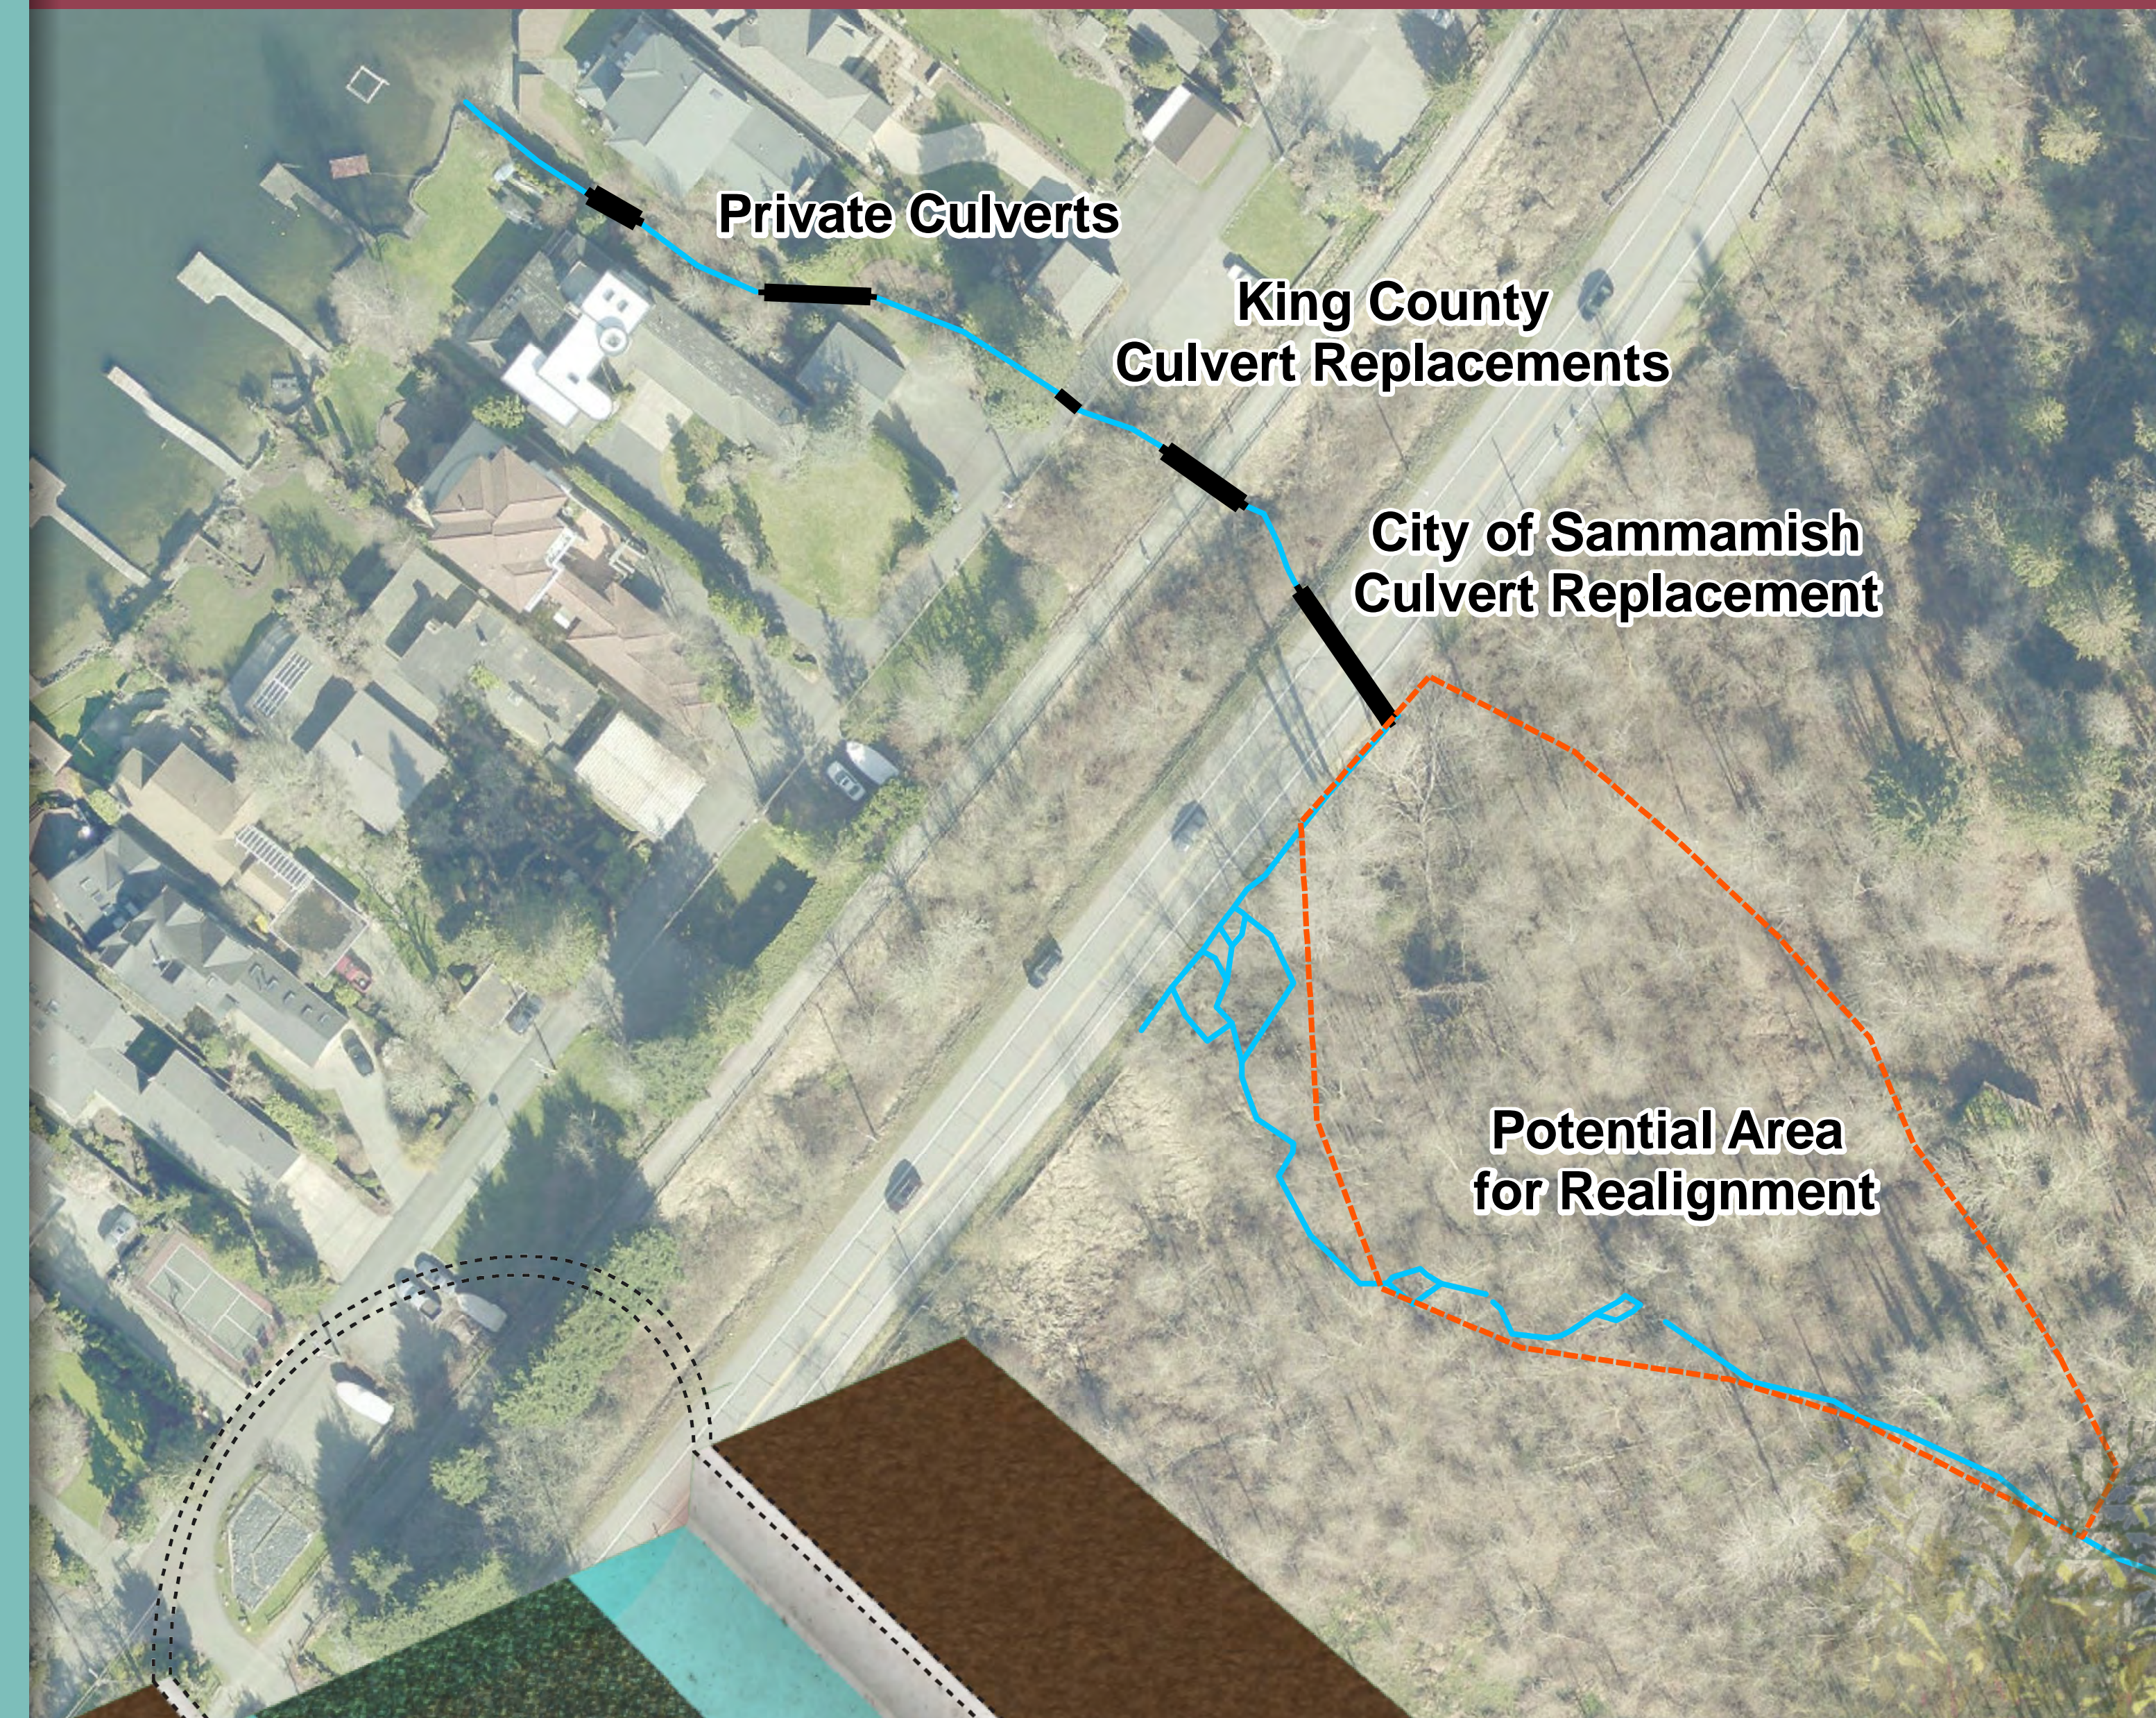

GOAL

Improve and restore sediment transport and fish habitat in Zackuse Creek by realigning and restoring a section upstream of East Lake Sammamish Parkway

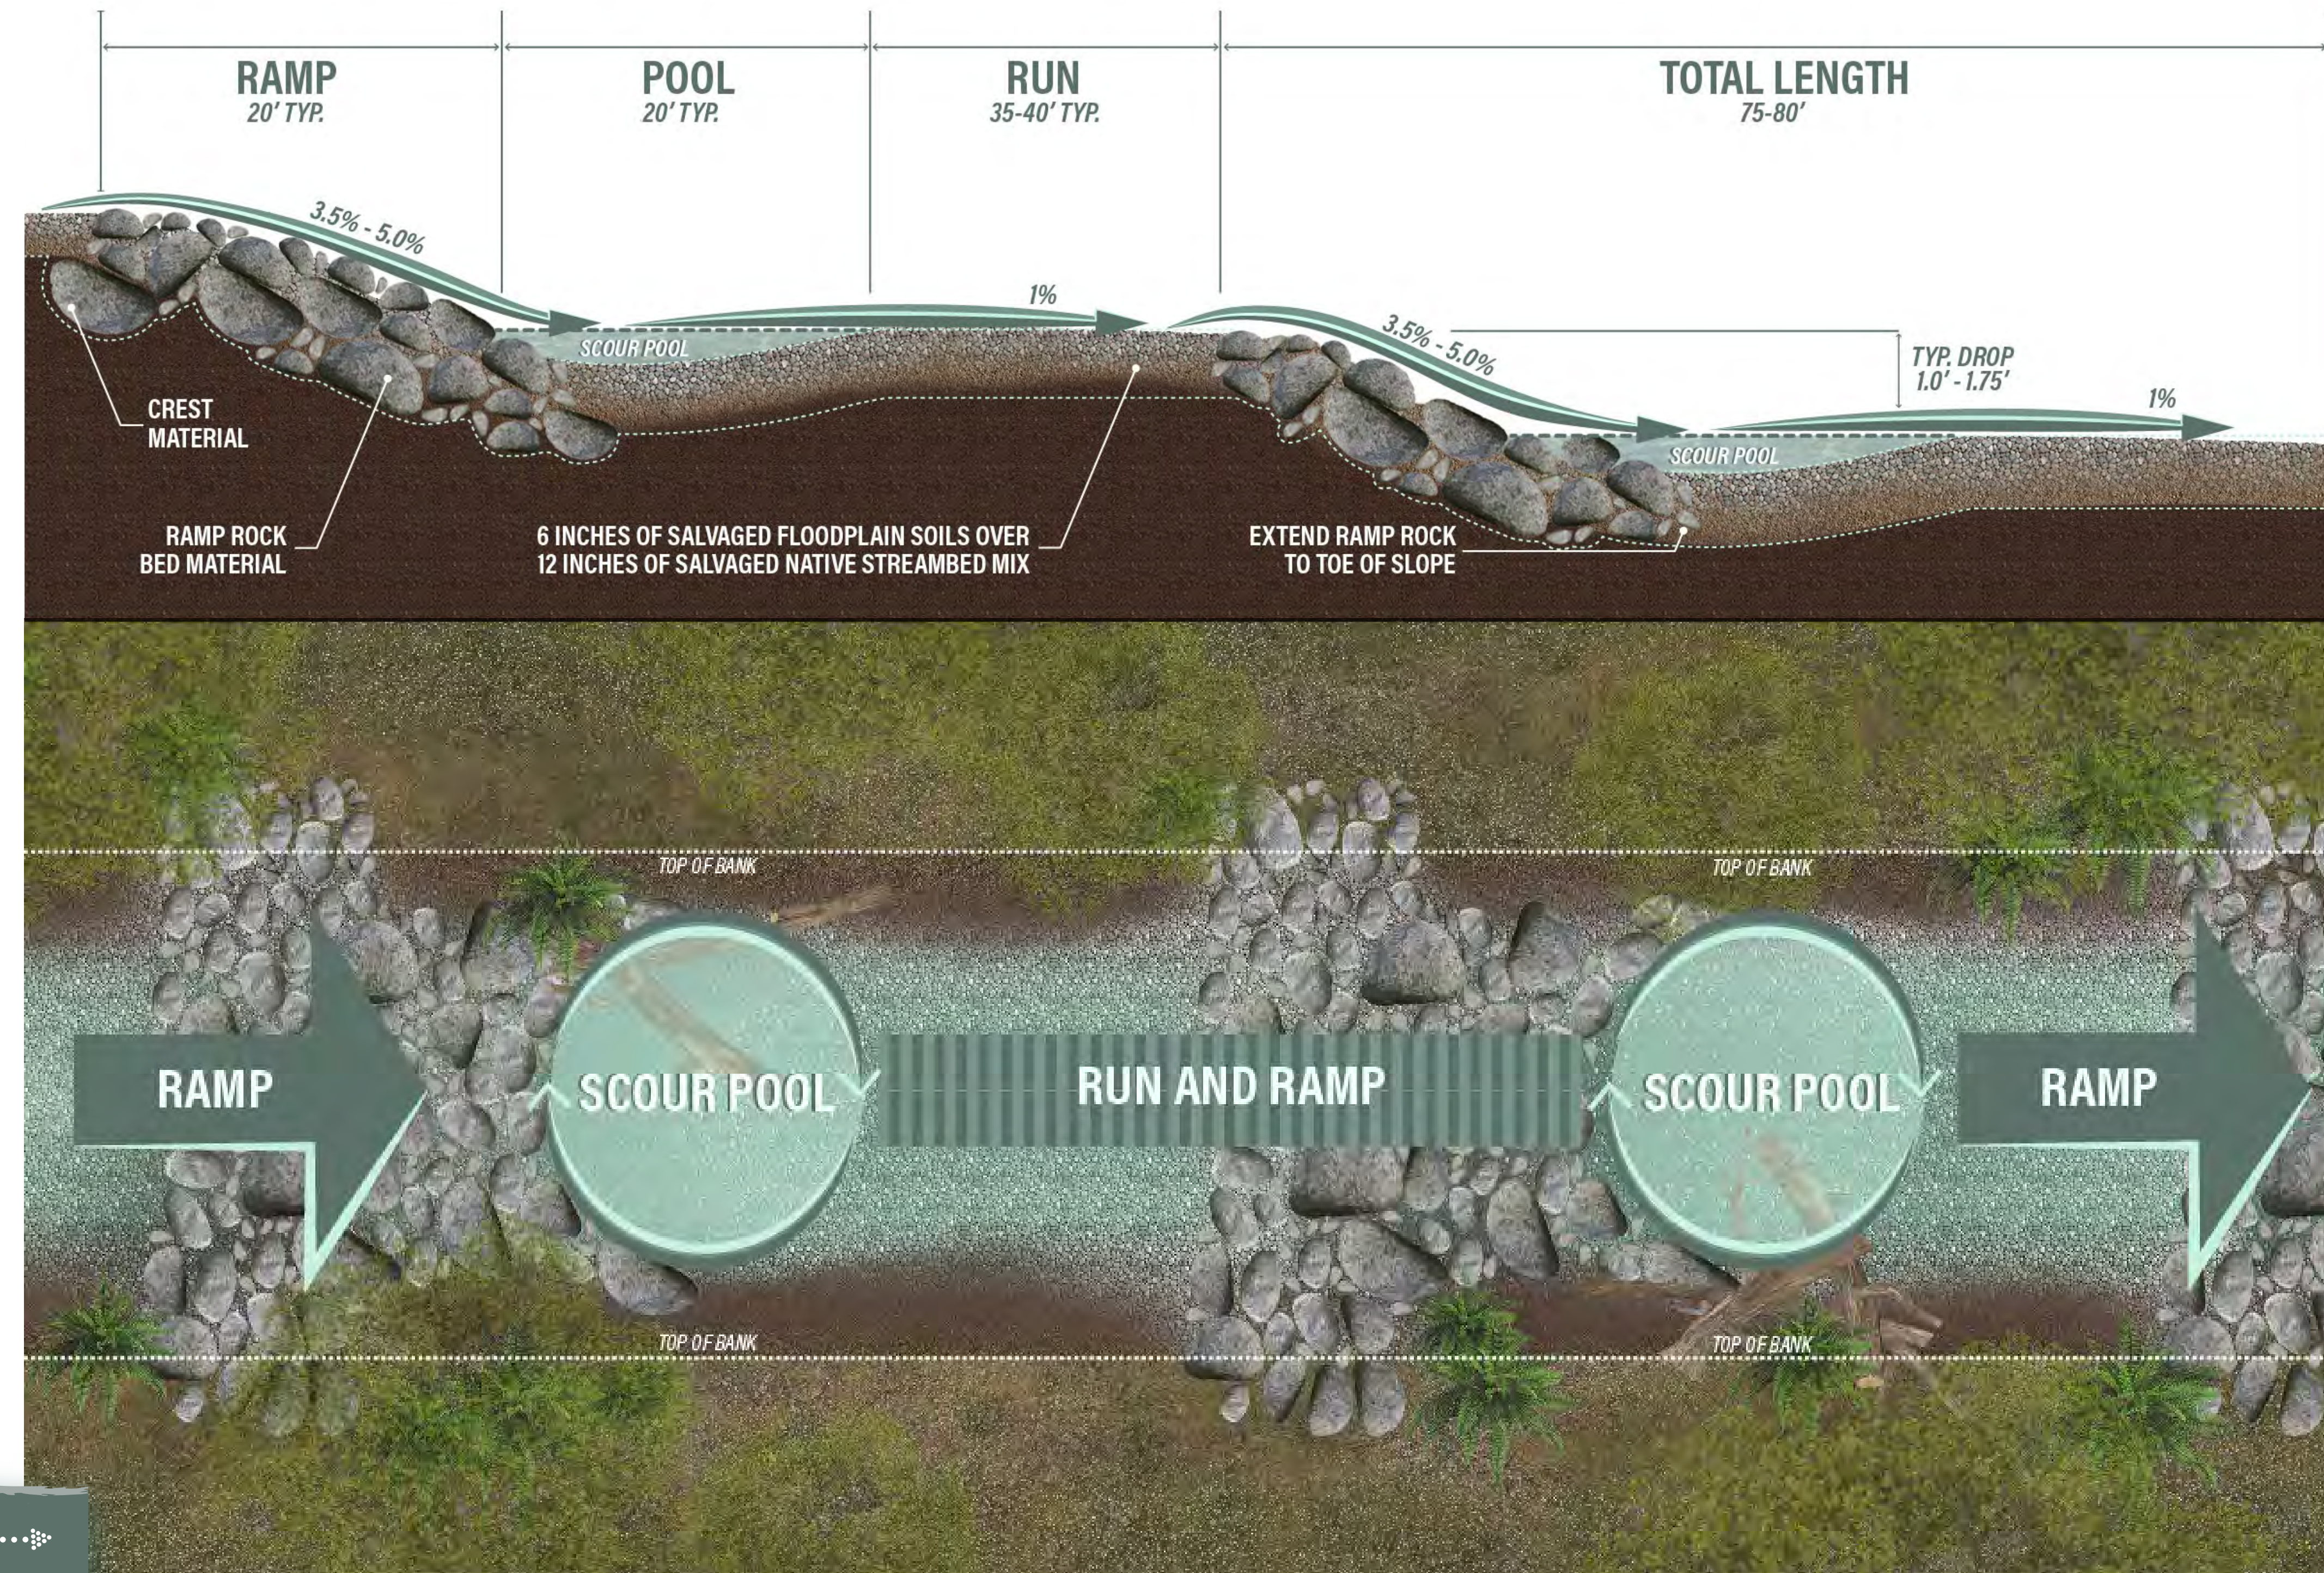

ZACKUSE CREEK

FISH PASSAGE AND STREAM RESTORATION PROJECT

GOAL

Replace existing undersized culvert under East Lake Sammamish Parkway with a fish passable culvert

